


# 1F 現状図

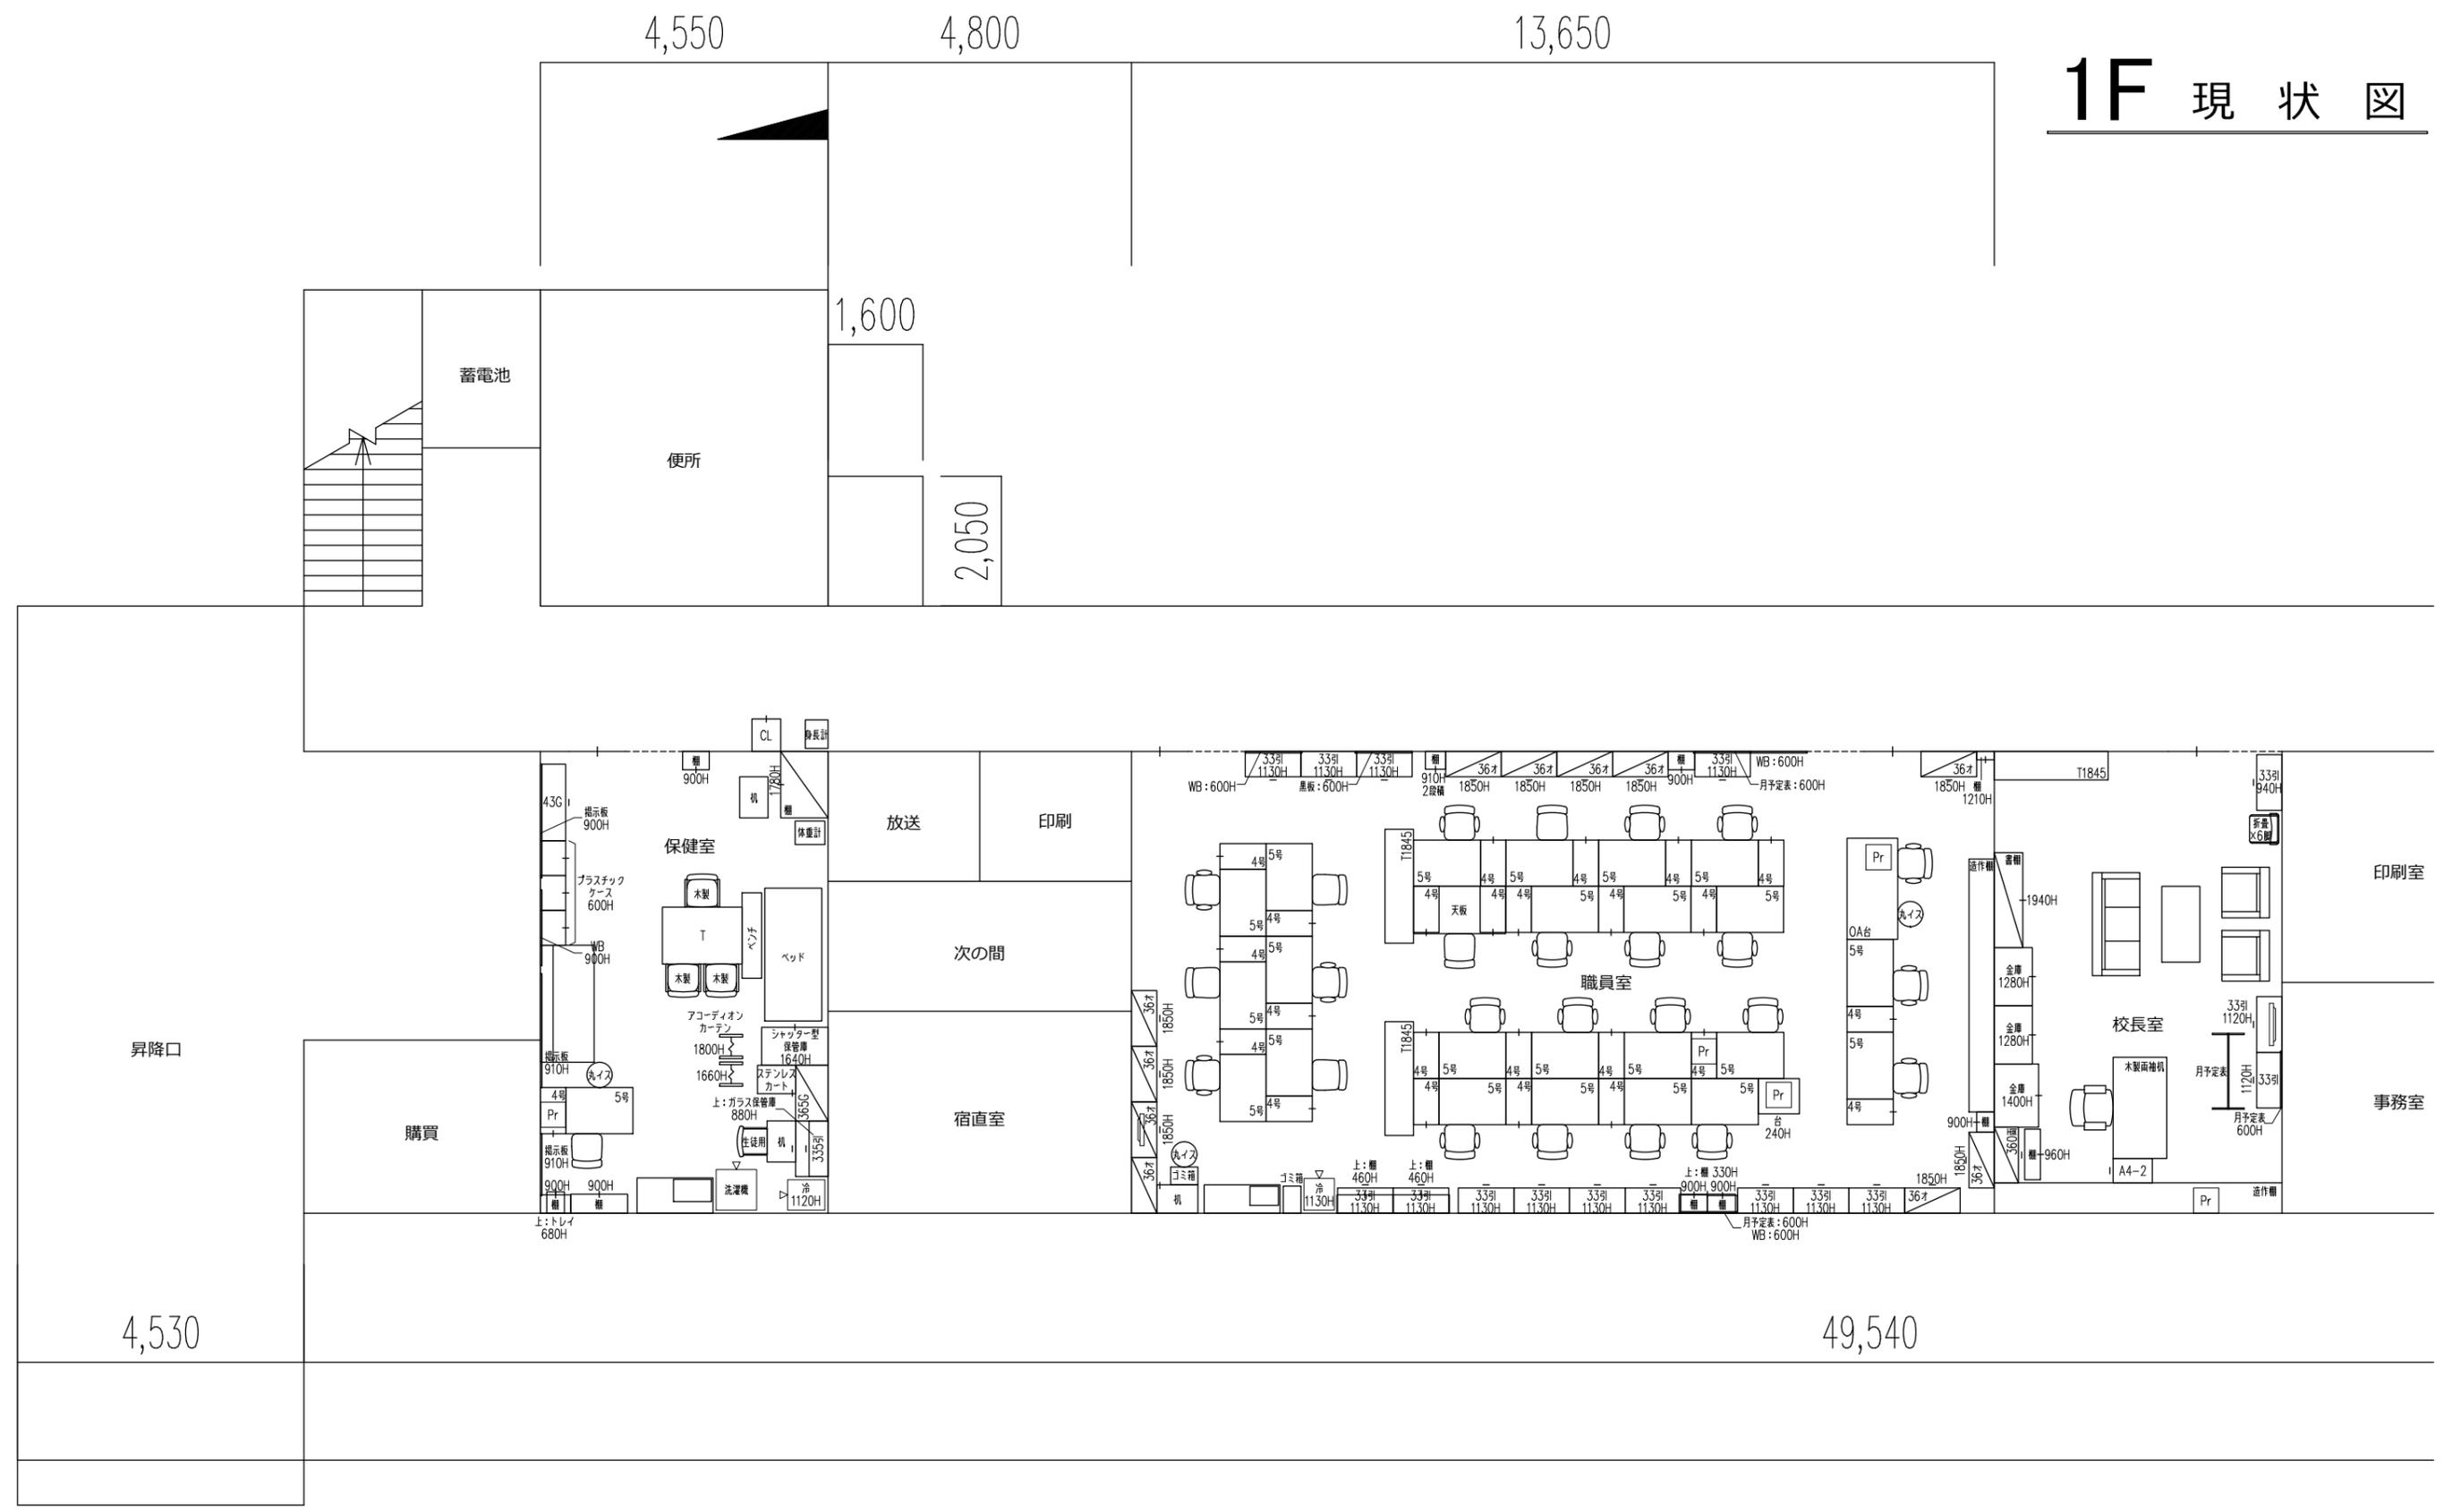

DESIGNED BY.	SCALE.	DWG.No.	REV.	PROJECT.	
	1/100 A3			清水ヶ丘中学校	
DRAWN BY.	DATE.	CODE.		SUBJECT.	
Ayabe Nishioka	2023.01.20			1階 現状図	